

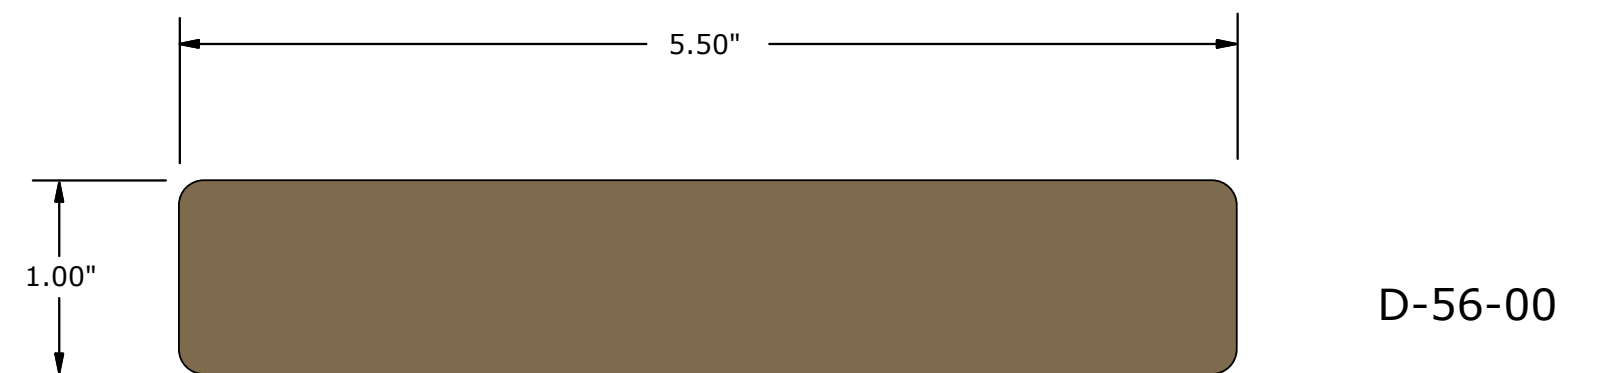
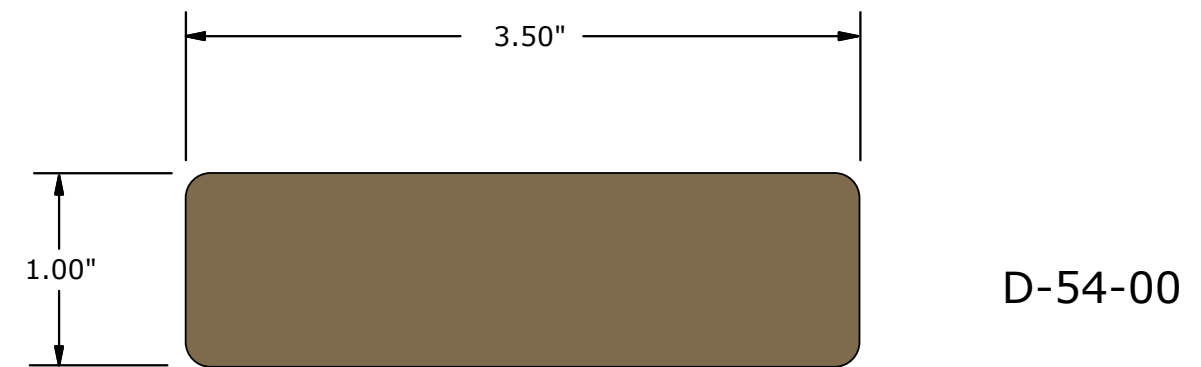
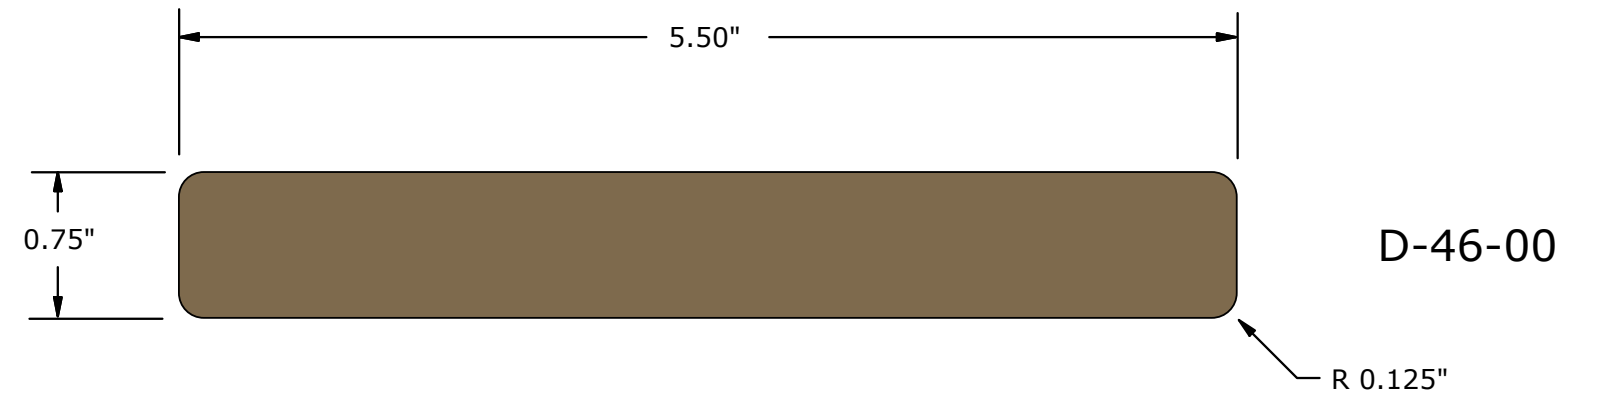
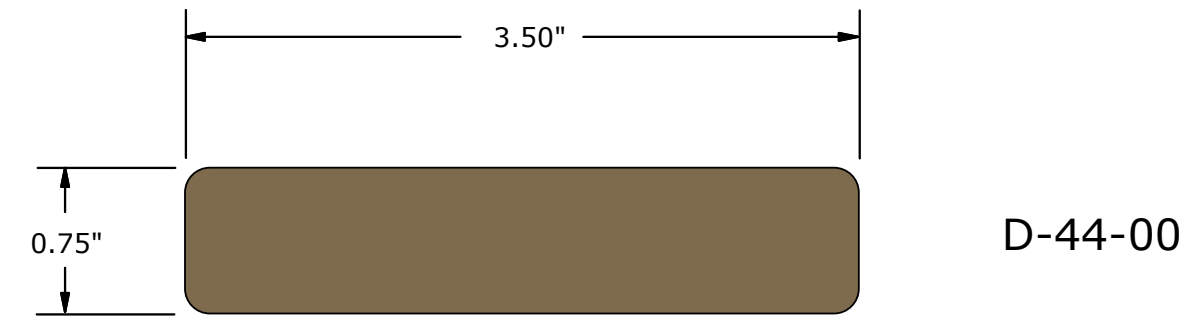
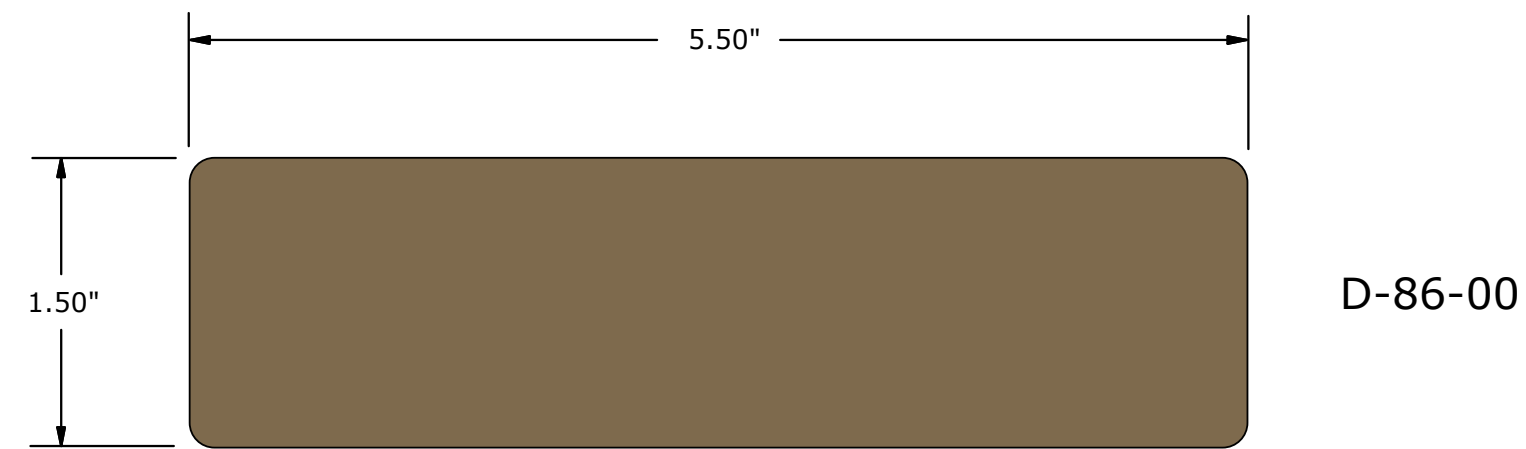
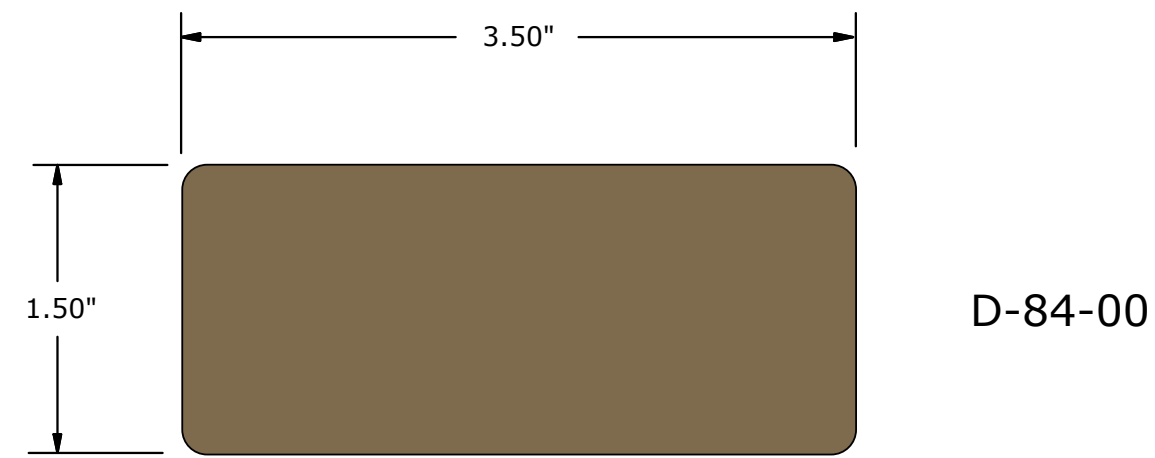


Dimensionals

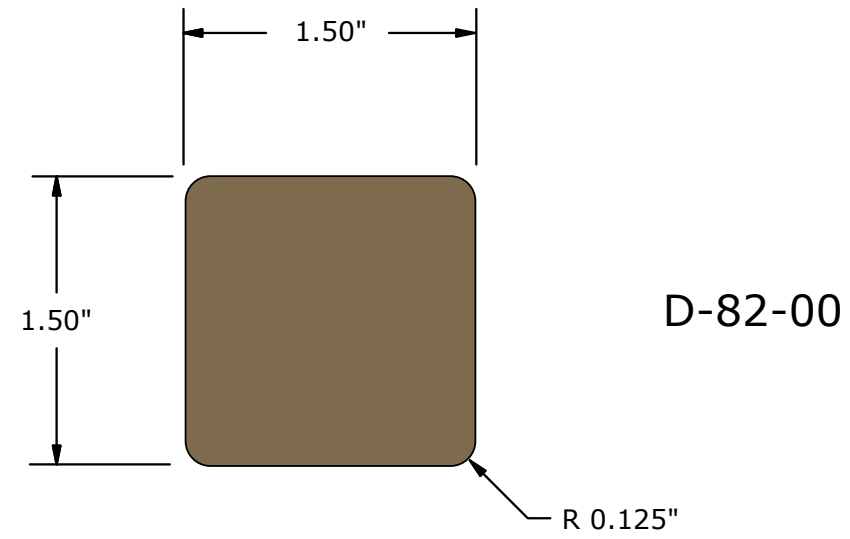

Variations

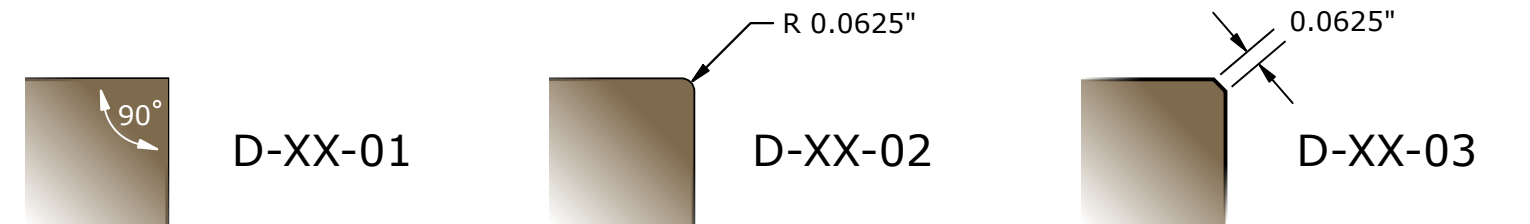

Code	Description
D-XX-00	Eased 4 Edge 0.125" radius
D-XX-01	Square 4 Edge 90 degree
D-XX-02	Eased 4 Edge 0.0625" radius
D-XX-03	Microbevel 0.0625"


NOTES: UNLESS OTHERWISE SPECIFIED

- 1) MATERIAL: THERMALLY-MODIFIED HARDWOOD
- 2) FINISHED LENGTHS: 6' TO 12' AS DEVELOPS, MAX 5% 3/4'/5' NESTED
- 3) SOUND KNOTS MAX 0.50" DIAMETER PERMITTED; NO OPEN KNOTS ON THE SOUND FACE

Americana by Bingaman 1195 Creek Mountain Rd Kreamer PA 17833	TITLE	
	Dimensionals	
DRAWN: LMP	12/29/2021	SIZE
TOLERANCE:		DWG NO
X.XXX (+/- .03125")	ANG(+/- 1DEG)	REV 5
X.XX (+/- .0625")	FRAC(+/- 1/32")	
ALL DIMENSIONS IN INCHES		SHEET 1 OF 1

Decking



Mantis compatible

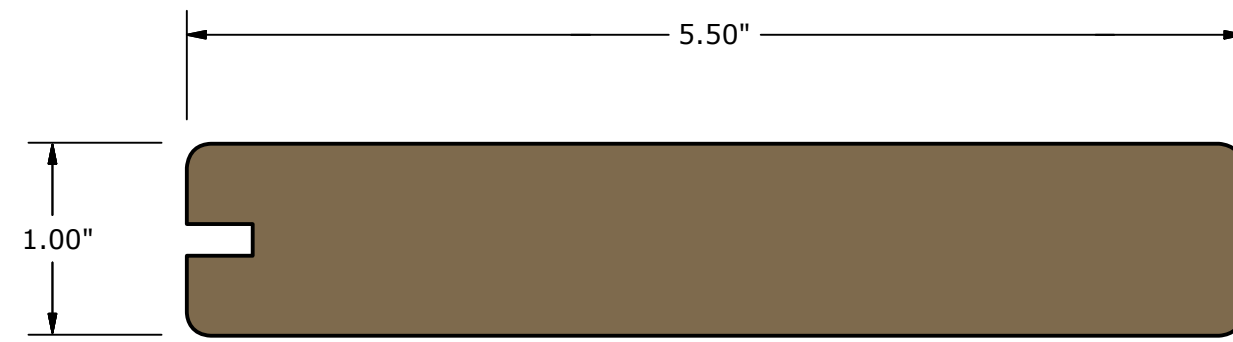

M-56-01



M-56-02

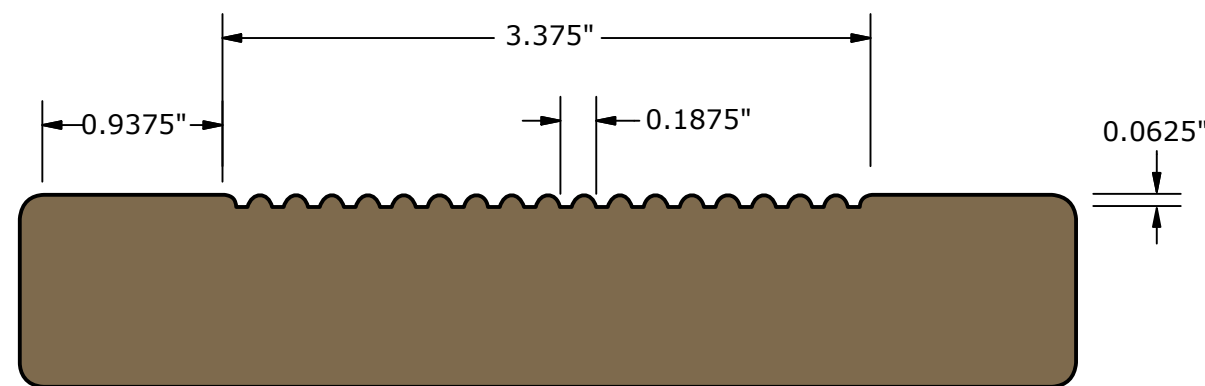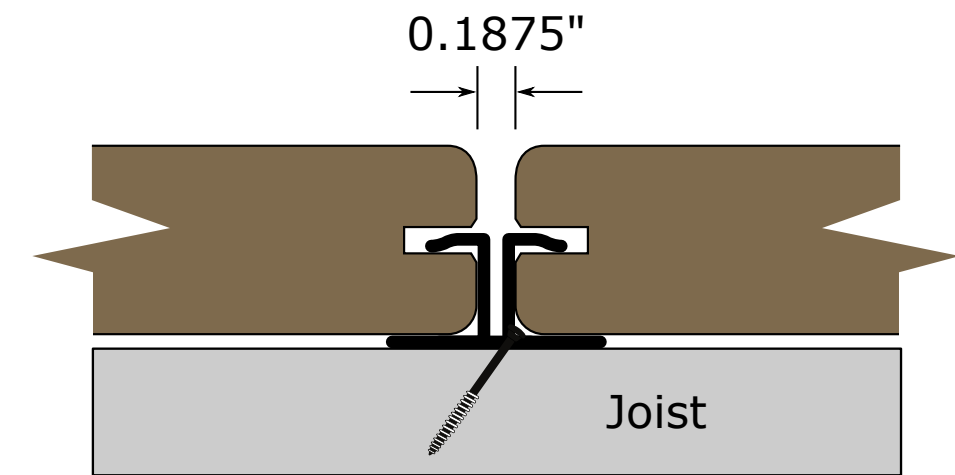


M-56-03



M-56-04

Structural End Match *(optional)*

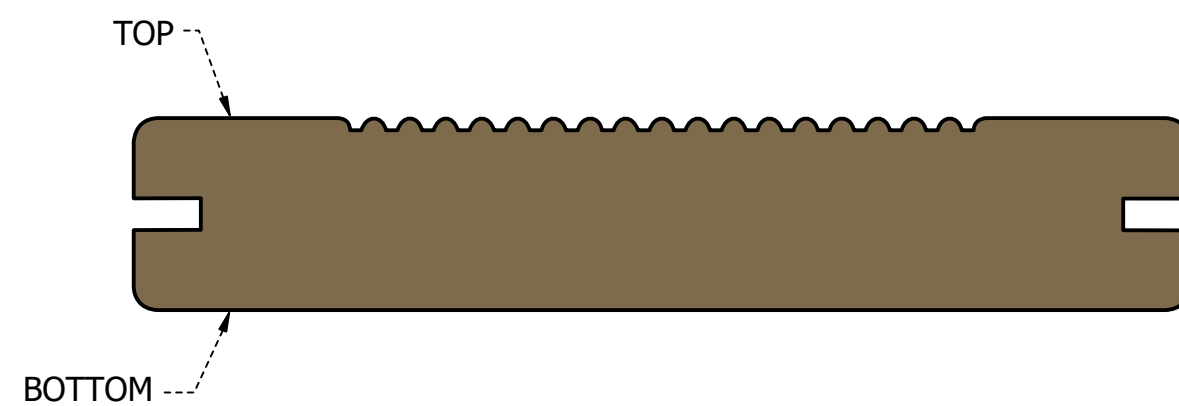

M-56-05



Code	Description
M-XX-01	Mantis Groove one edge
M-XX-02	Mantis Groove & Groove
M-XX-03	No Grooves Anti-Slip
M-XX-04	Mantis Groove one edge, Anti-Slip
M-XX-05	Mantis Groove & Groove, Anti-Slip
M-XX-XX-EM	with Structural End Match <i>(optional)</i>

NOTES: UNLESS OTHERWISE SPECIFIED

- 1) MATERIAL: THERMALLY-MODIFIED HARDWOOD
- 2) FINISHED LENGTHS: 6' TO 12' AS DEVELOPS, MAX 5% 3/4"/5' NESTED
- 3) SOUND KNOTS MAX 0.50" DIAMETER PERMITTED; NO OPEN KNOTS ON THE SOUND FACE
- 4) GROOVES COMPATIBLE WITH MANTIS 396 CLIP SYSTEM

Americana by Bingaman 1195 Creek Mountain Rd Kreamer PA 17833	TITLE		M-56-XX	
	DRAWN: LMP 12/29/2021			
TOLERANCE:		SIZE	DWG NO	REV
X.XXX (+/- .03125")	ANG(+/- 1DEG)			5
X.XX (+/- .0625")	FRAC(+/- 1/32")			
ALL DIMENSIONS IN INCHES				SHEET 1 OF 1

Siding / Rainscreen

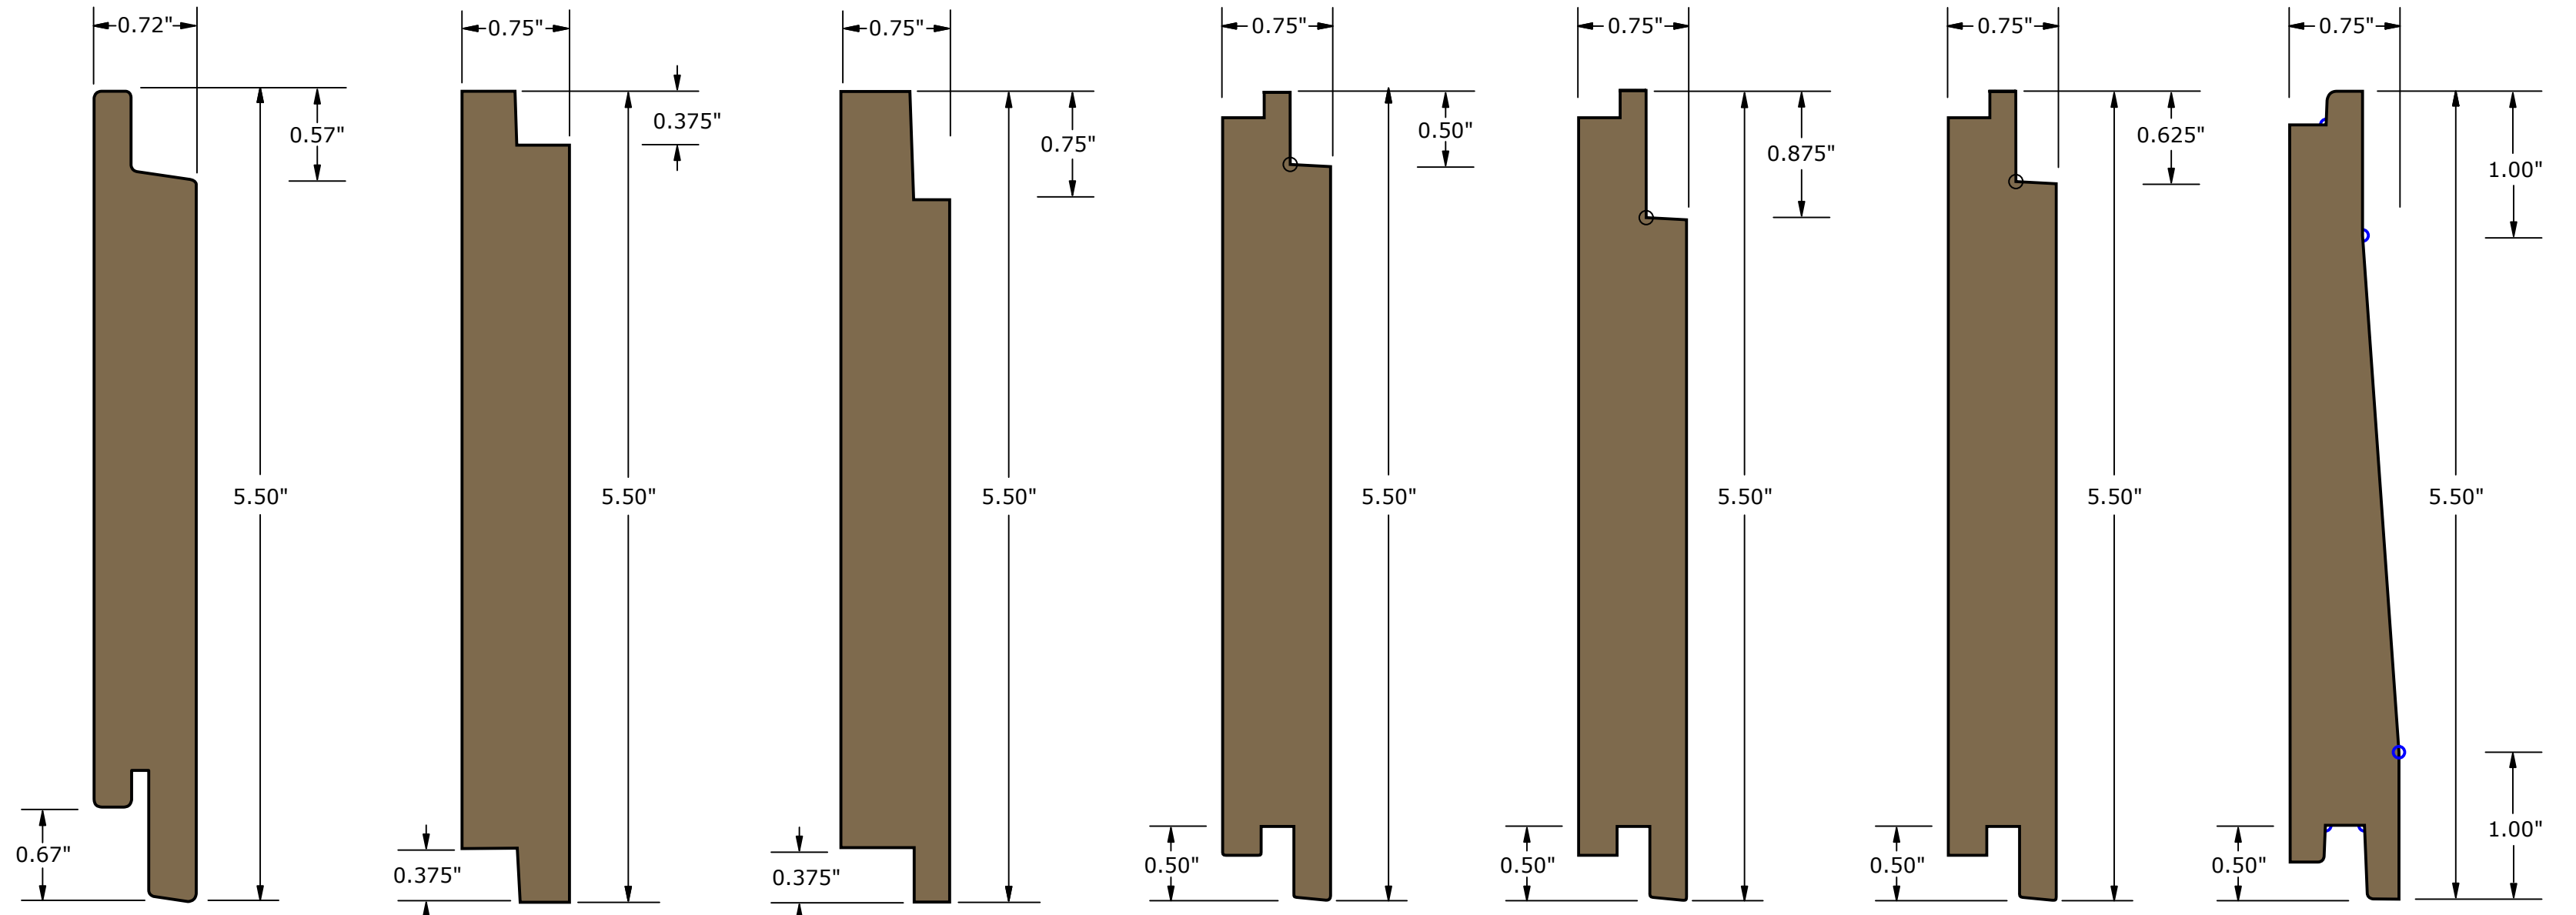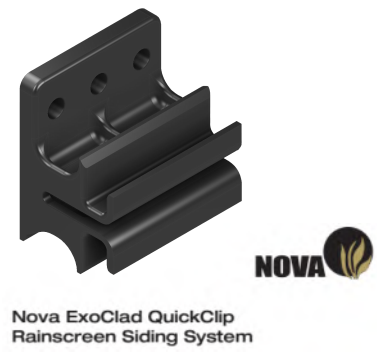

R-46-00

S-46-00

S-46-01


S-46-02

S-46-03

S-46-04

S-46-05

Square End Match (optional)

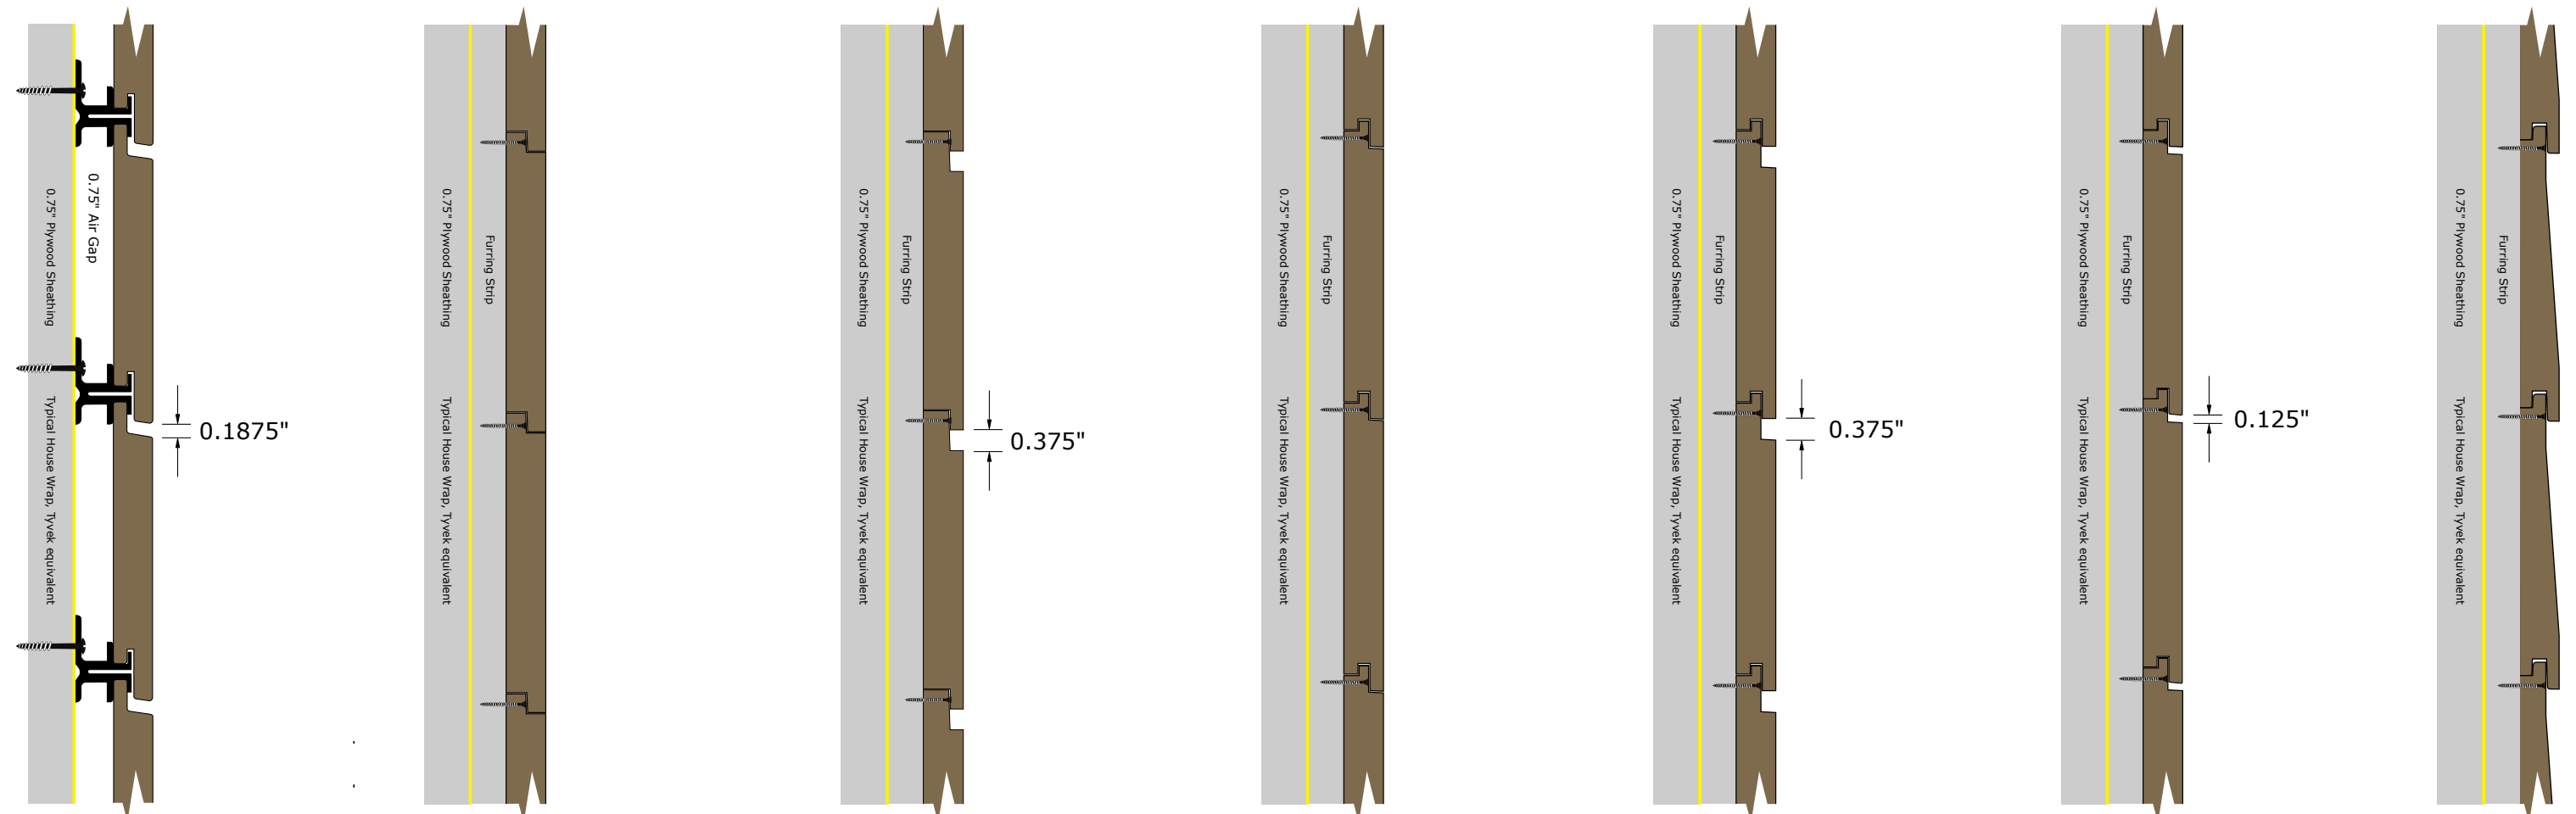

NOTES: UNLESS OTHERWISE SPECIFIED

- 1) MATERIAL: THERMALLY-MODIFIED HARDWOOD
- 2) FINISHED LENGTHS: 6' TO 12' AS DEVELOPS
- 3) SOUND KNOTS MAX 0.50" DIAMETER PERMITTED; NO OPEN KNOTS ON THE SOUND FACE

Rainscreen / Siding (R, S)			R/S-XX-XX-EM with Square End Match (optional)	
Code	Description	Reveal		
R-XX-00	ExoClad Rainscreen	Nominal minus 1.000"		
S-XX-00	Shiplap	Nominal minus 0.875"		
S-XX-01	Shiplap Gap	Nominal minus 0.875"		
S-XX-02	Tex	Nominal minus 1.000"		
S-XX-03	Tex Gap	Nominal minus 1.000"		
S-XX-04	Tex Finline	Nominal minus 1.000"		
S-XX-05	Tex Bevel	Nominal minus 1.000"		

Americana by Bingaman
1195 Creek Mountain Rd
Kreamer PA 17833

DRAWN: LMP 12/29/2021

TOLERANCE:
X.XXX (+/- .03125") ANG (+/- 1DEG)
X.XX (+/- .0625") FRAC (+/- 1/32")

ALL DIMENSIONS IN INCHES


TITLE
R/S-46-XX

SIZE DWG NO

REV
5

SHEET 1 OF 1


Porch Flooring / Soffits

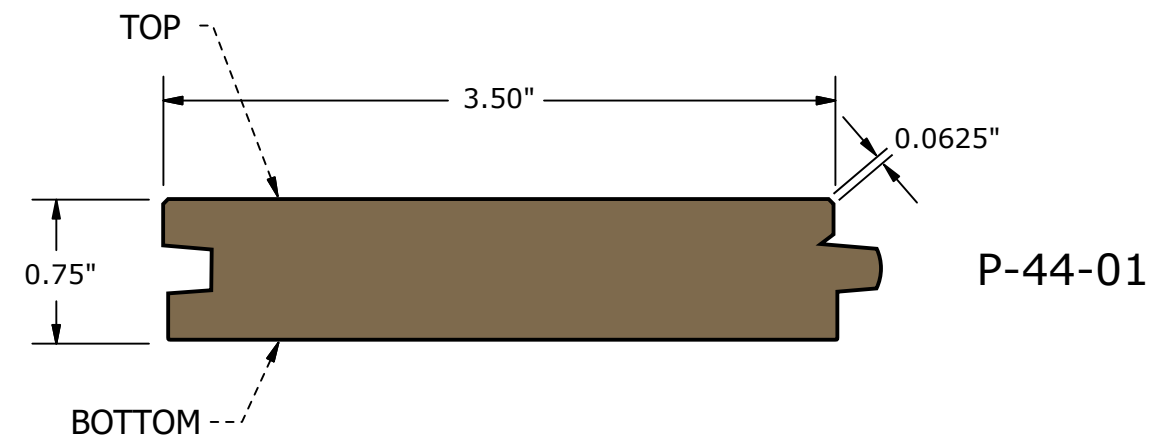

P-44-01




P-44-02

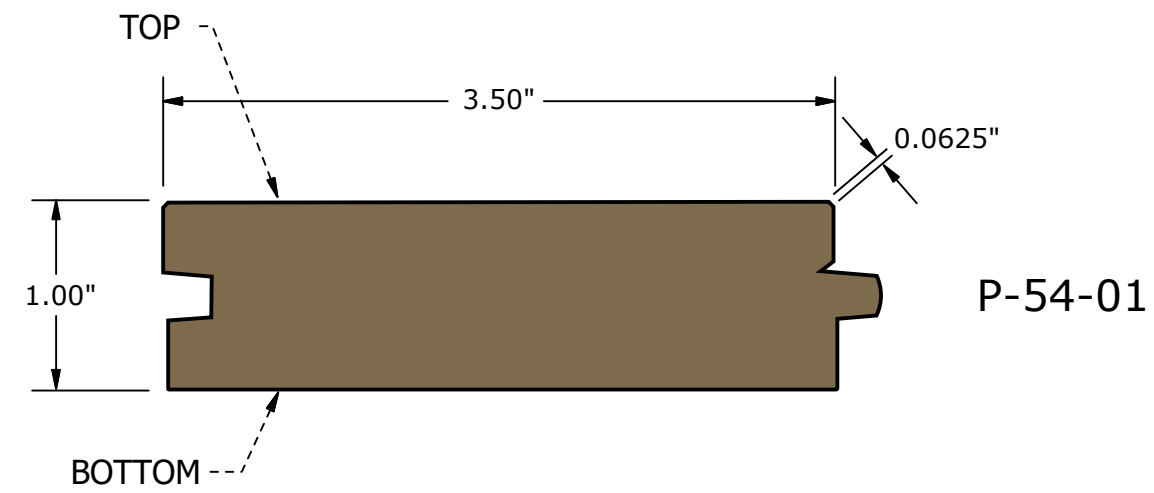

P-54-01




P-54-02

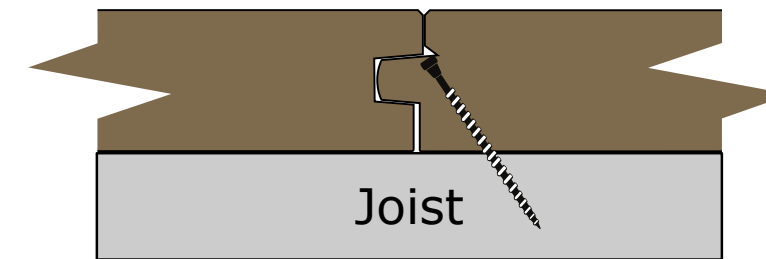

Code	Description
P-XX-01	Tongue & Groove Microbevel
P-XX-02	Tongue & Groove
P-XX-XX-EM	with Square End Match (<i>optional</i>)

NOTES: UNLESS OTHERWISE SPECIFIED

- 1) MATERIAL: THERMALLY-MODIFIED HARDWOOD
- 2) FINISHED LENGTHS: 6' TO 12' AS DEVELOPS, MAX 5% 3'/4'/5' NESTED
- 3) SOUND KNOTS MAX 0.50" DIAMETER PERMITTED; NO OPEN KNOTS ON THE SOUND FACE

 Americana by Bingaman 1195 Creek Mountain Rd Kreamer PA 17833	TITLE		P-X4-XX
	DRAWN: LMP 12/29/2021		
TOLERANCE: X.XXX (+/- .03125") ANG(+/- 1DEG) X.XX (+/- .0625") FRAC(+/- 1/32")		SIZE	DWG NO
ALL DIMENSIONS IN INCHES			REV 5
			SHEET 1 OF 1